


BUILDING 1 - 1ST FLOOR PLAN
GROSS BUILDING AREA : 41,595 SF

BUILDING 1 - 1ST FLOOR PLAN
SCALE: N.T.S.

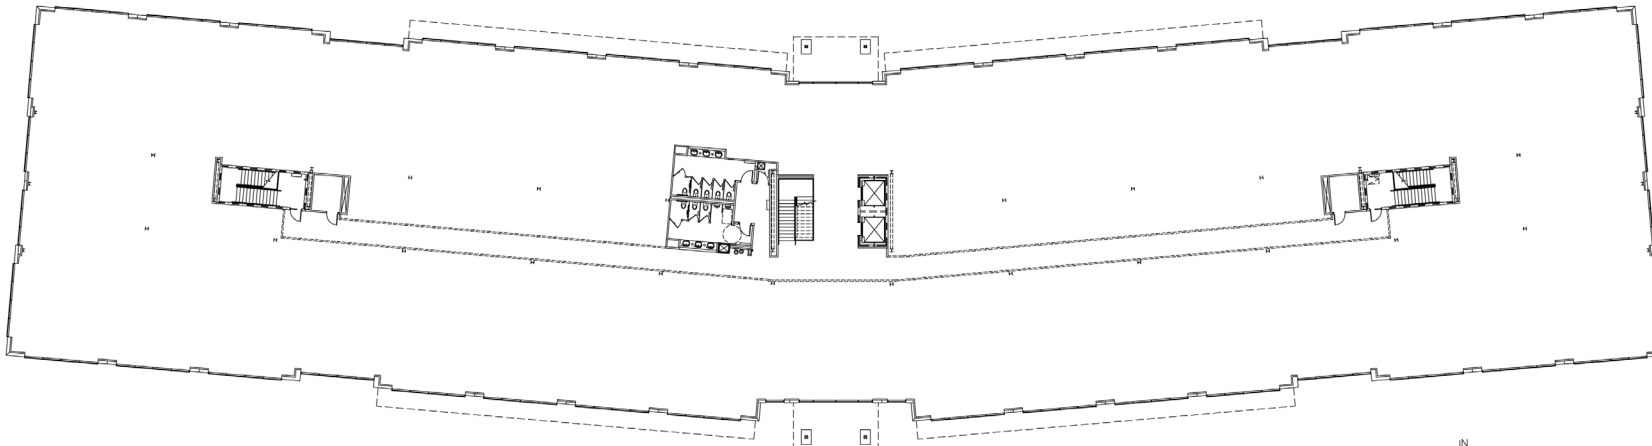

BUILDING 1 - 2ND FLOOR PLAN
GROSS BUILDING AREA : 41,595 SF

BUILDING 1 - 2ND FLOOR PLAN
SCALE: N.T.S.



BUILDING 1 - TOTAL
GROSS BUILDING AREA : 83,190 SF

NOTE: AREA CALCULATIONS BASED ON BOMA
STANDARD FOR FLOOR AREA MEASUREMENT.