


SPACE PLAN
NOT FOR
CONSTRUCTION

OWNERSHIP AND USE OF DOCUMENTS:
This set of construction documents are instruments of service of Krause Interiors, Inc. for use solely with respect to this project. No reproduction or use of the documents is permitted without the written consent of Krause Interiors, Inc. Any revisions or modifications to this set of contract documents are to be performed solely by Krause Interiors, Inc.

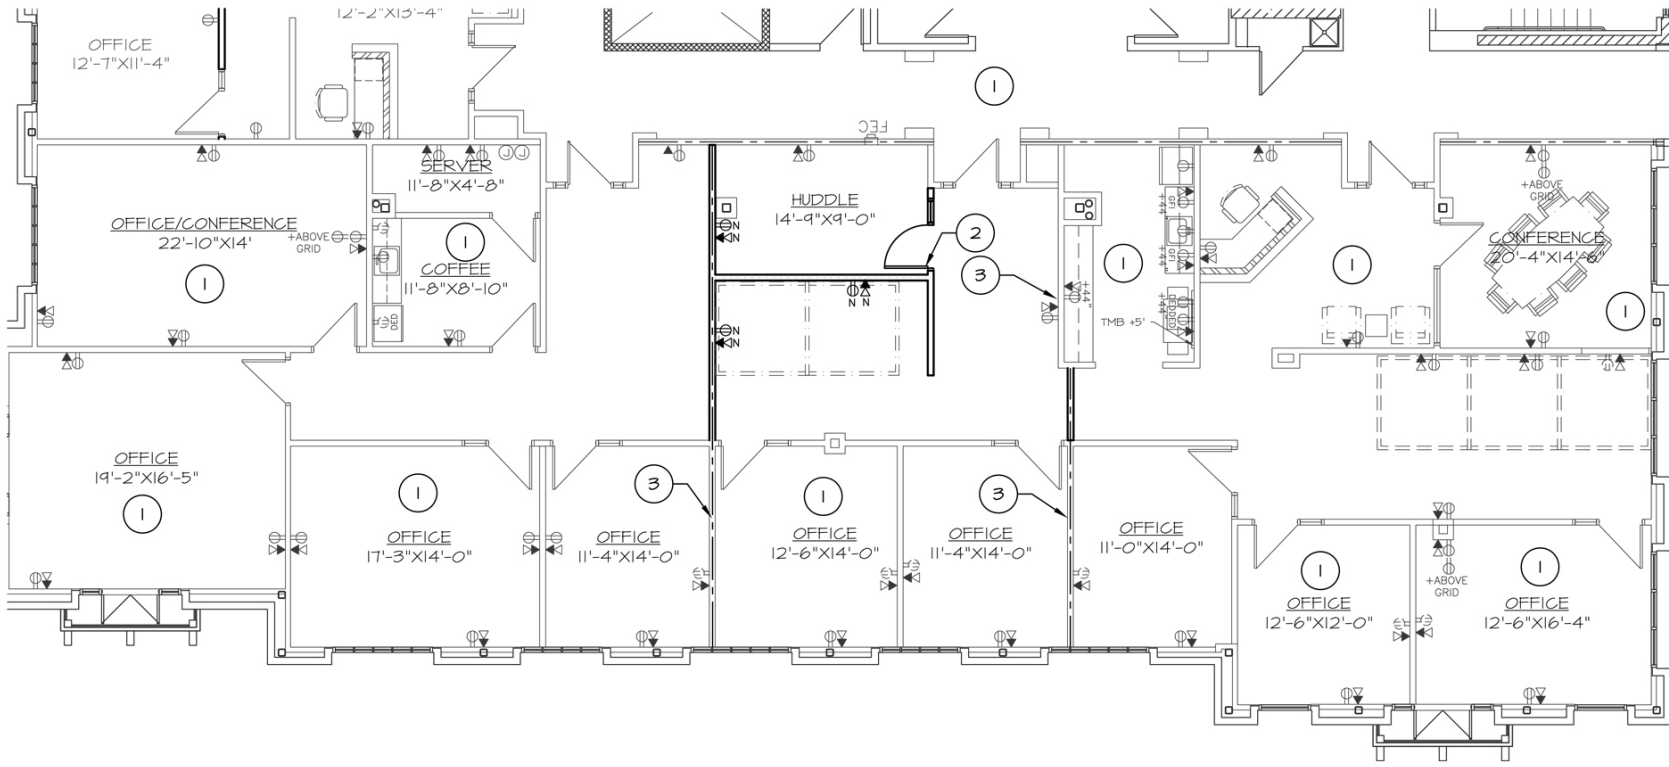

2141 E. Camelback Road Suite 200 - Phoenix, Arizona 85016 - (T) 602.867.2200 - (F) 602.867.2288 - www.krauseinteriors.com

SPEC SUITES
CANYON VILLAGE, BUILDING C
18835 N. THOMPSON PEAK PARKWAY
SCOTTSDALE, ARIZONA

REVISIONS

DRAWN BY
MB
CHECKED BY
CB
DATE
04.20.11
SCALE
1/8"=1'-0"
JOB NUMBER
26014.05
SHEET NAME
PRICING PLAN